



Top Veiw

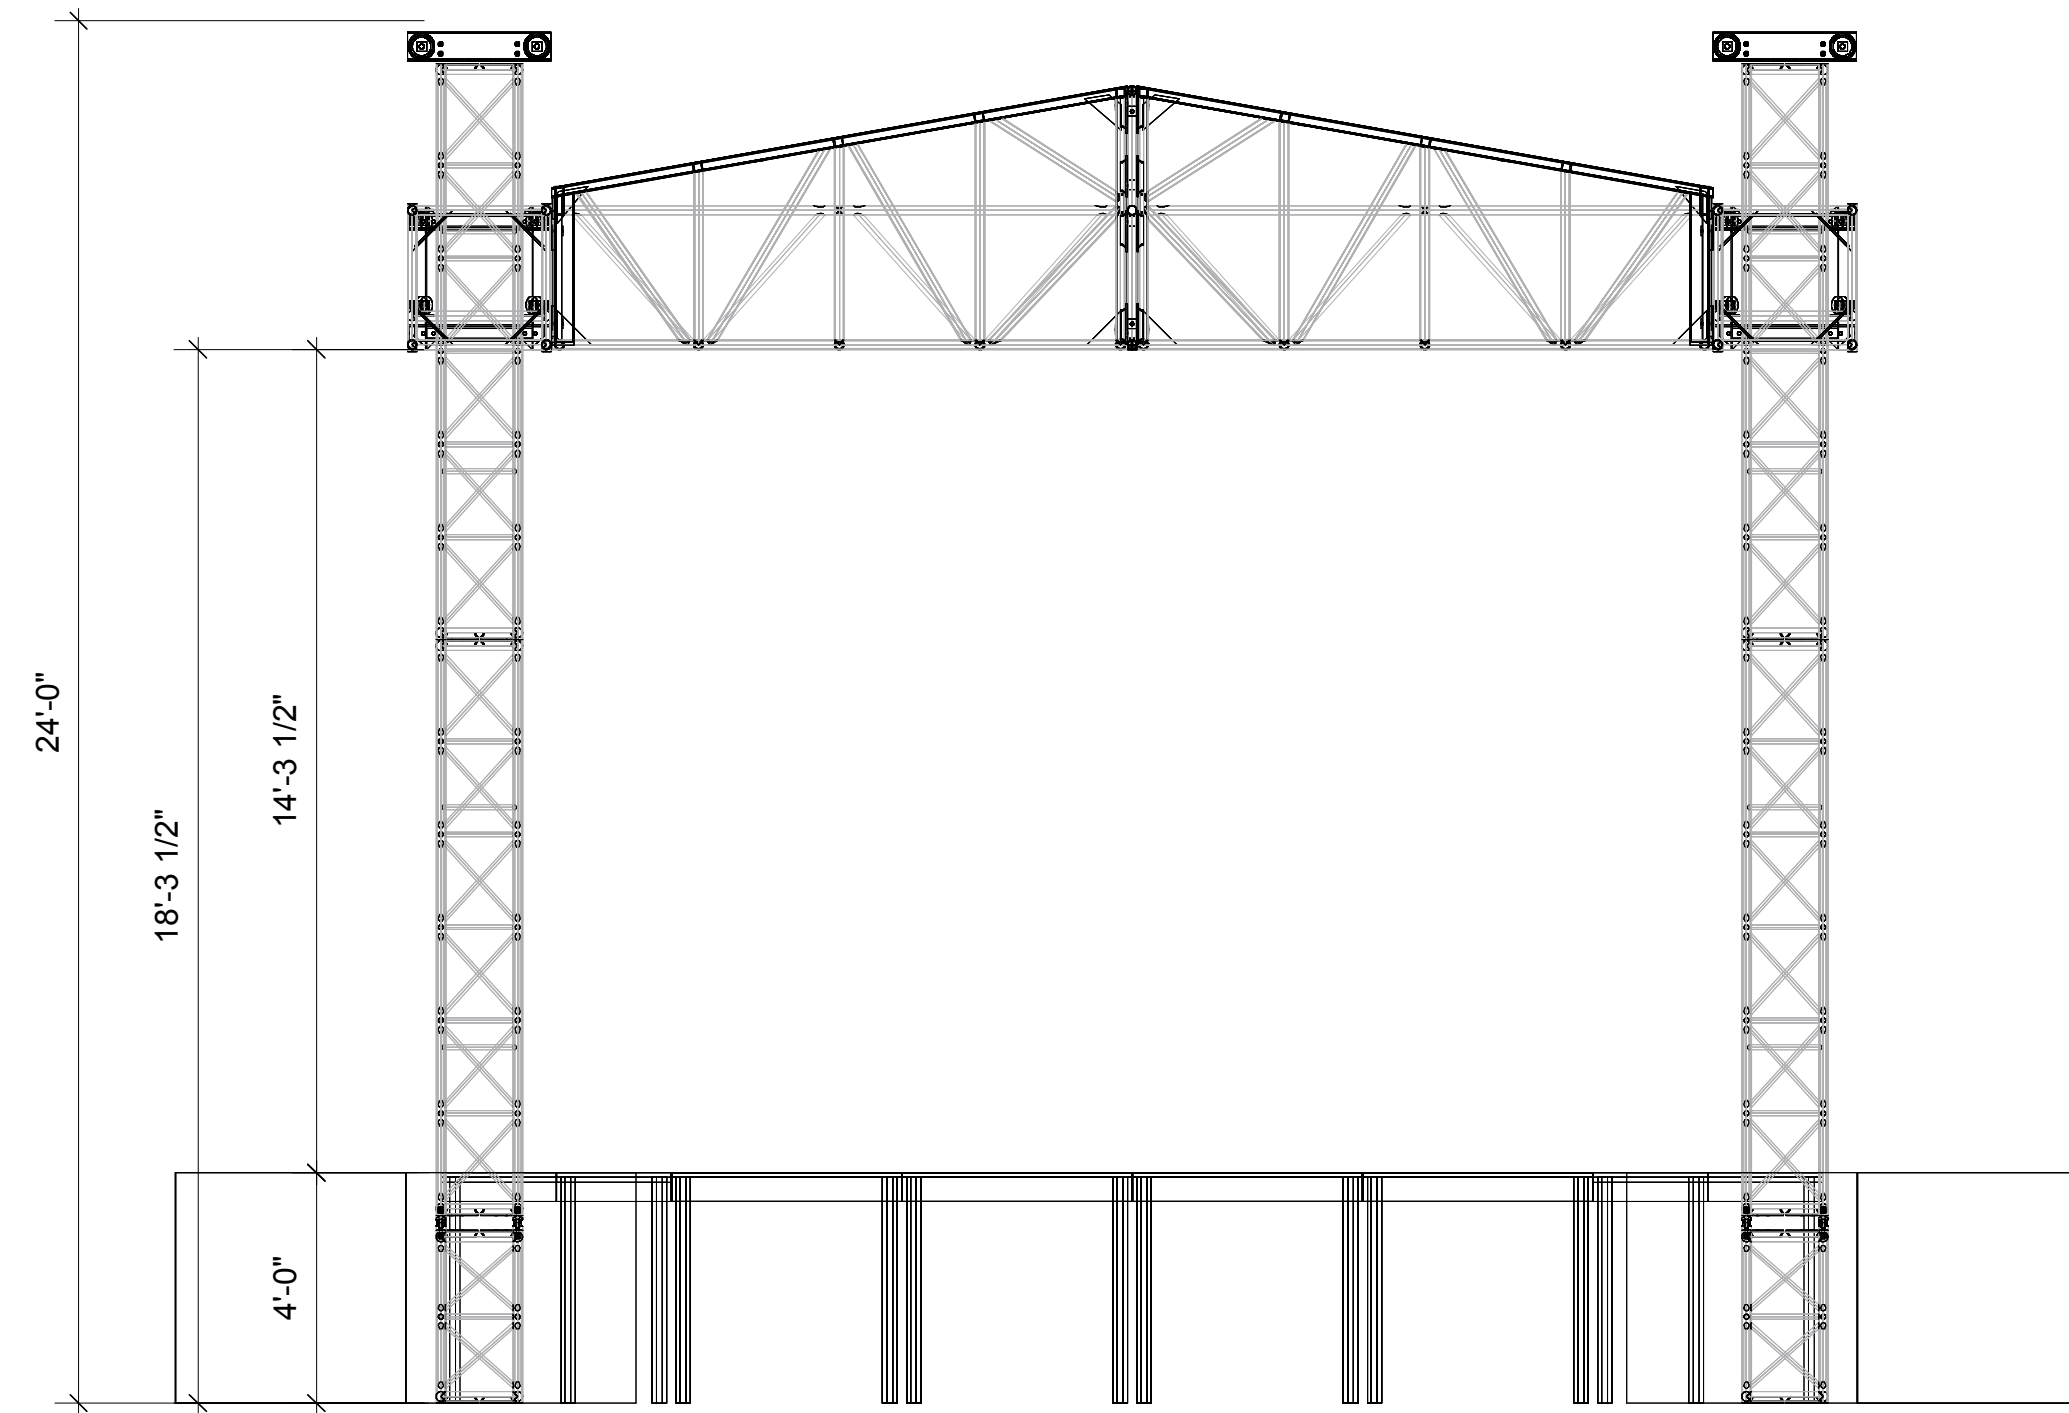

Front Veiw

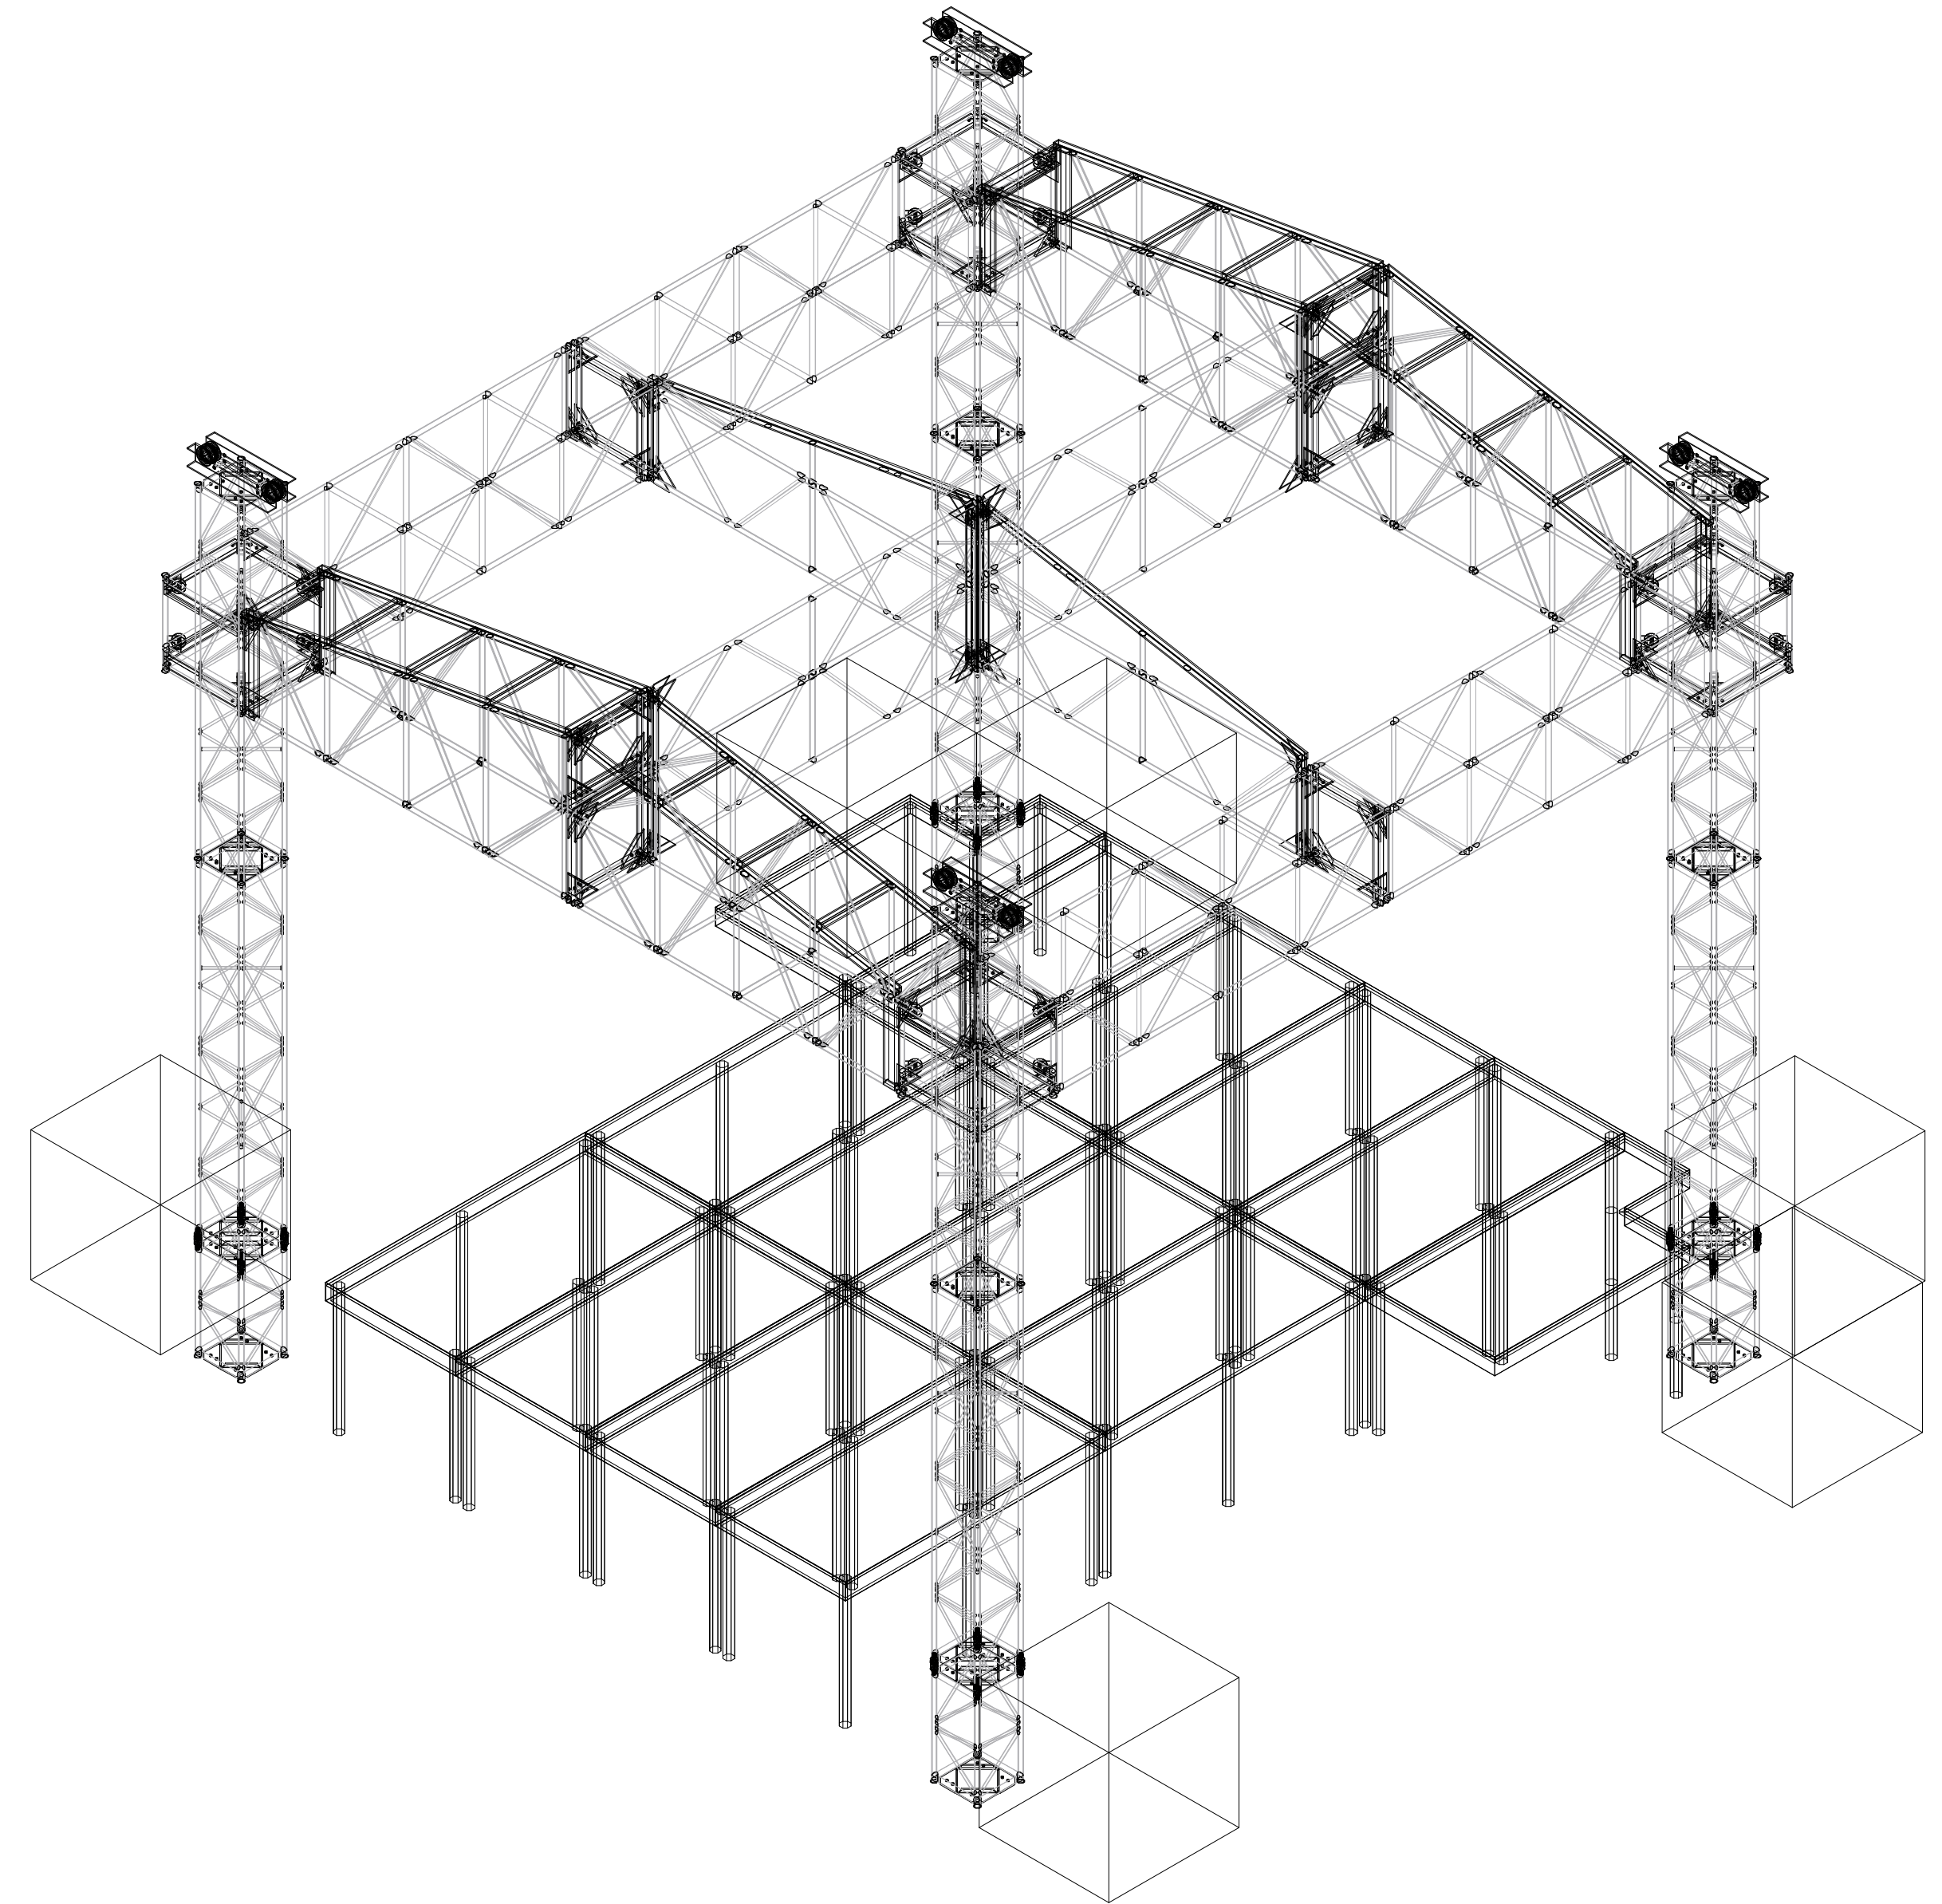

Right Isometric View

Project Title		Project No.		Issue Notes	
25x25 Roof Structure 24wx16ox3h deck 16wx16x3h thrust		STG-2			
Company Name		Project Manager		Date	
Rental Stages 6205 Buchanan St Hollywood, FL 33024		Tim Parsons			
Project Title		Project No.		Issue Notes	
Stage & Truss with 1x4 stairs		00/00/00			
Scale		Revision		No.	
NIS		13475		Date	
Sheet No.		Drawing Code		Issue Notes	
STG-2		13475			
of		CAD File Name		Date	
		13475			
		First Date		Issue Notes	
		00/00/00			
		Project Manager		Date	
		Tim Parsons			
		Submitted By		Issue Notes	
		Reviewed By			
		Checked By		Issue Notes	
		Drawn By			
		Designed By		Issue Notes	
		Jamie Mardis			
		Reviewed		Issue Notes	
		Revision			
		Project ID		Issue Notes	
		13475			