



Top Veiw

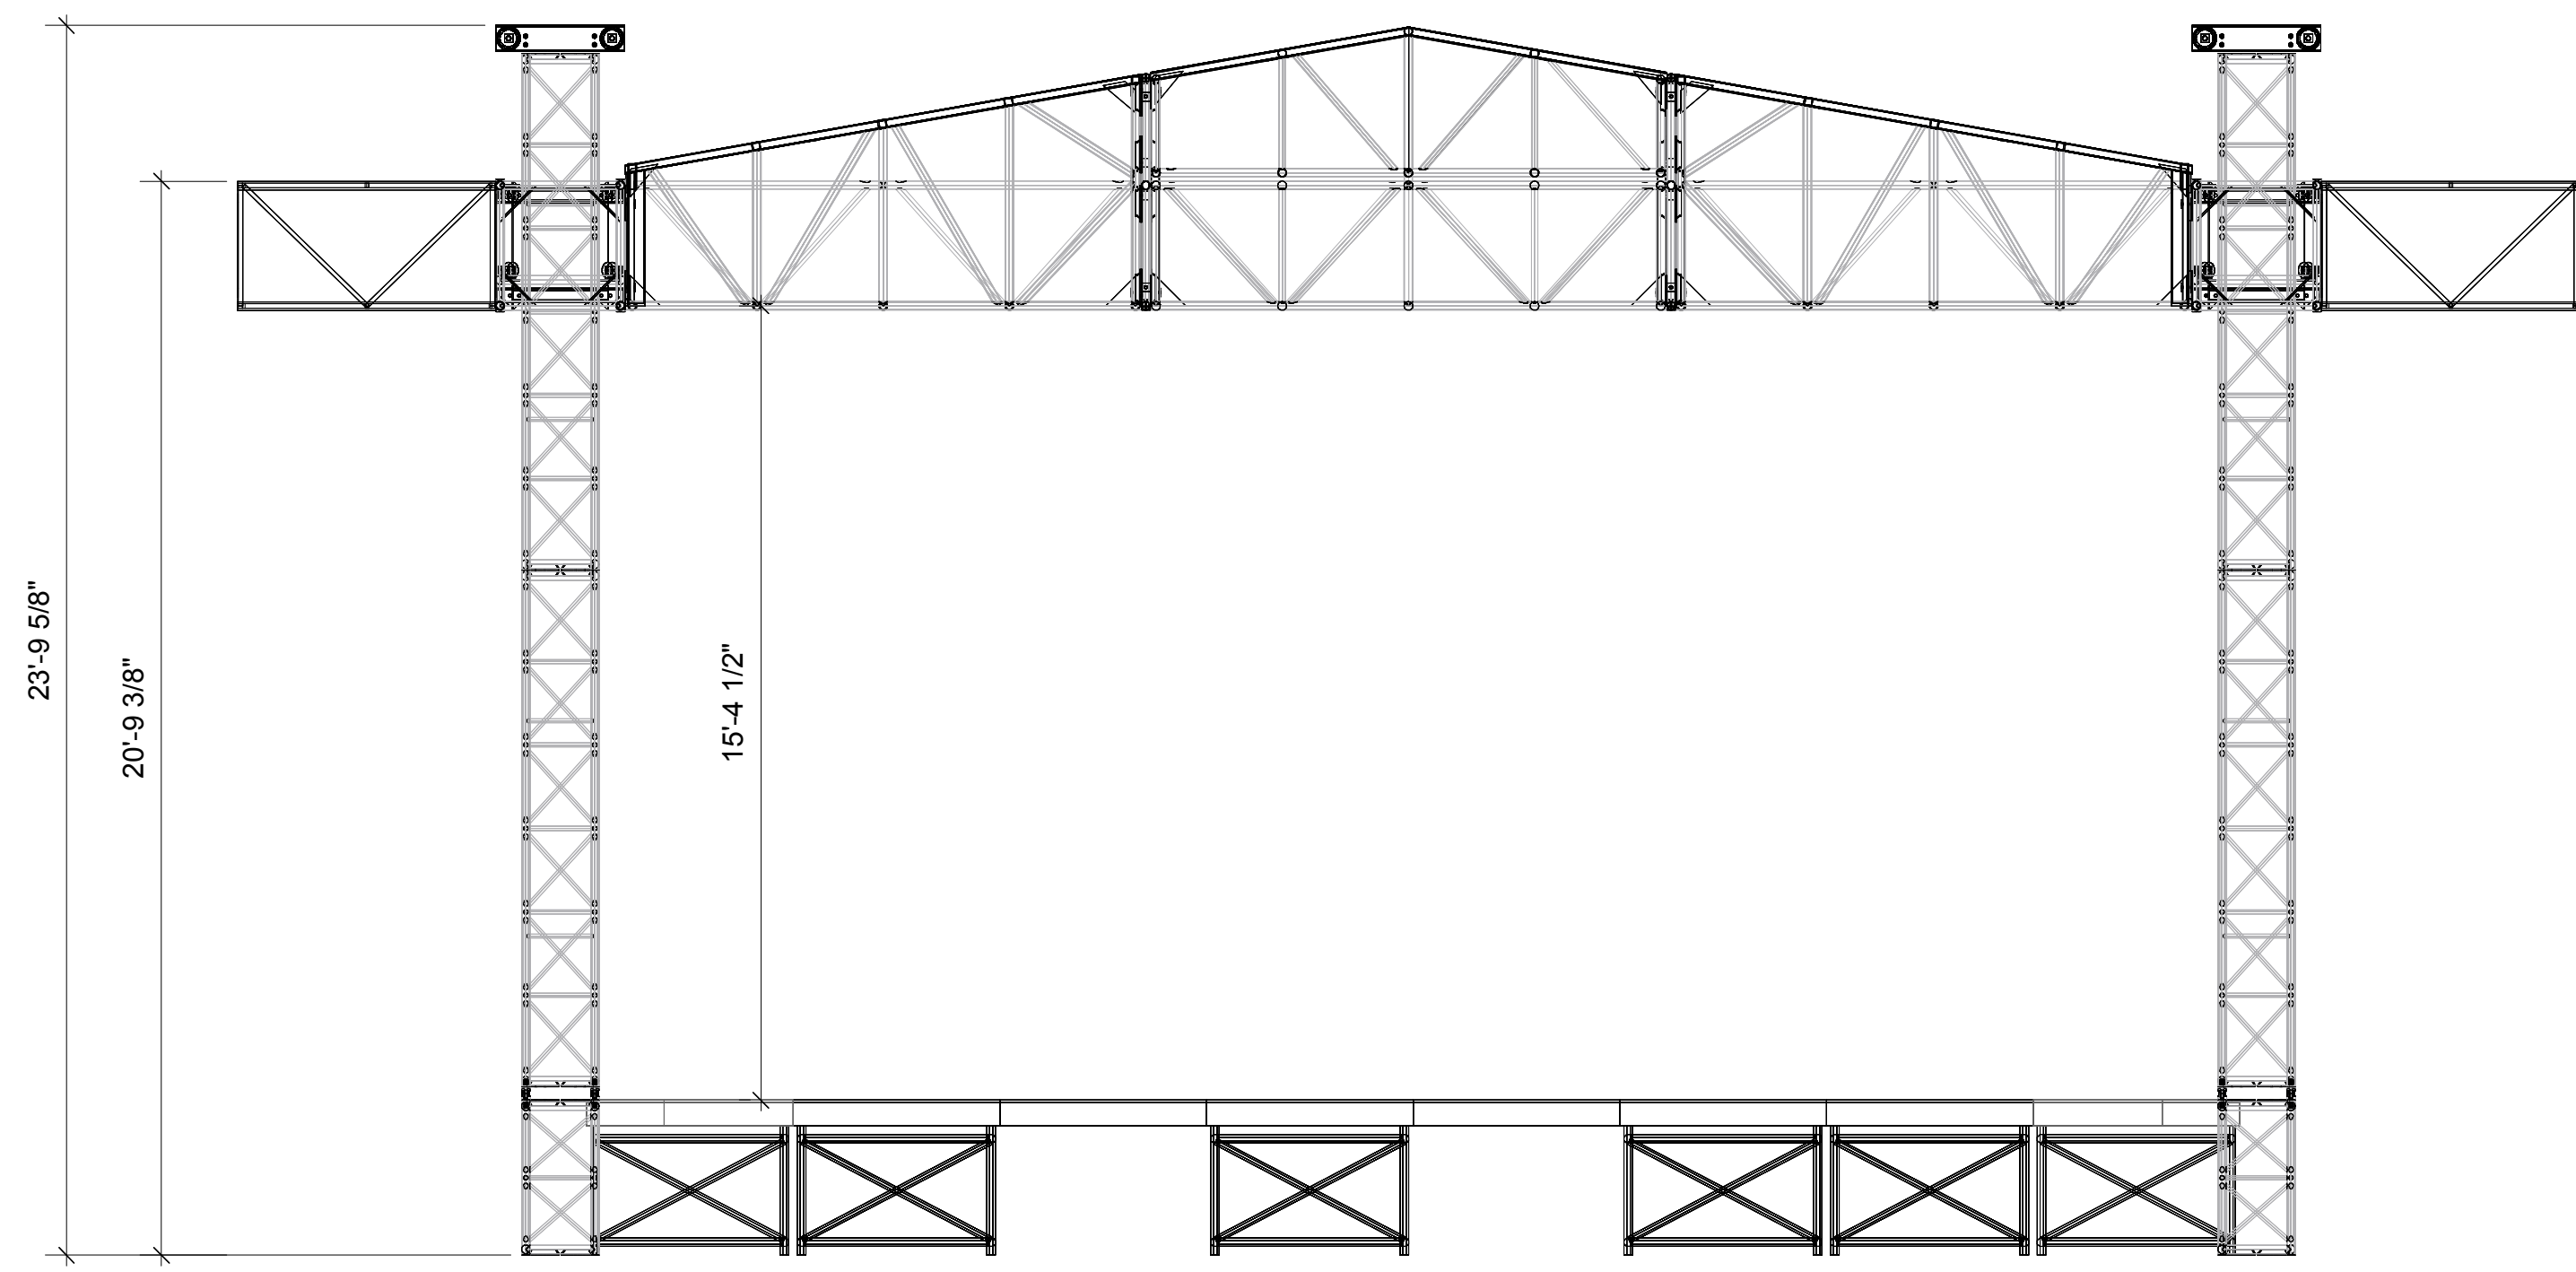

Front Veiw

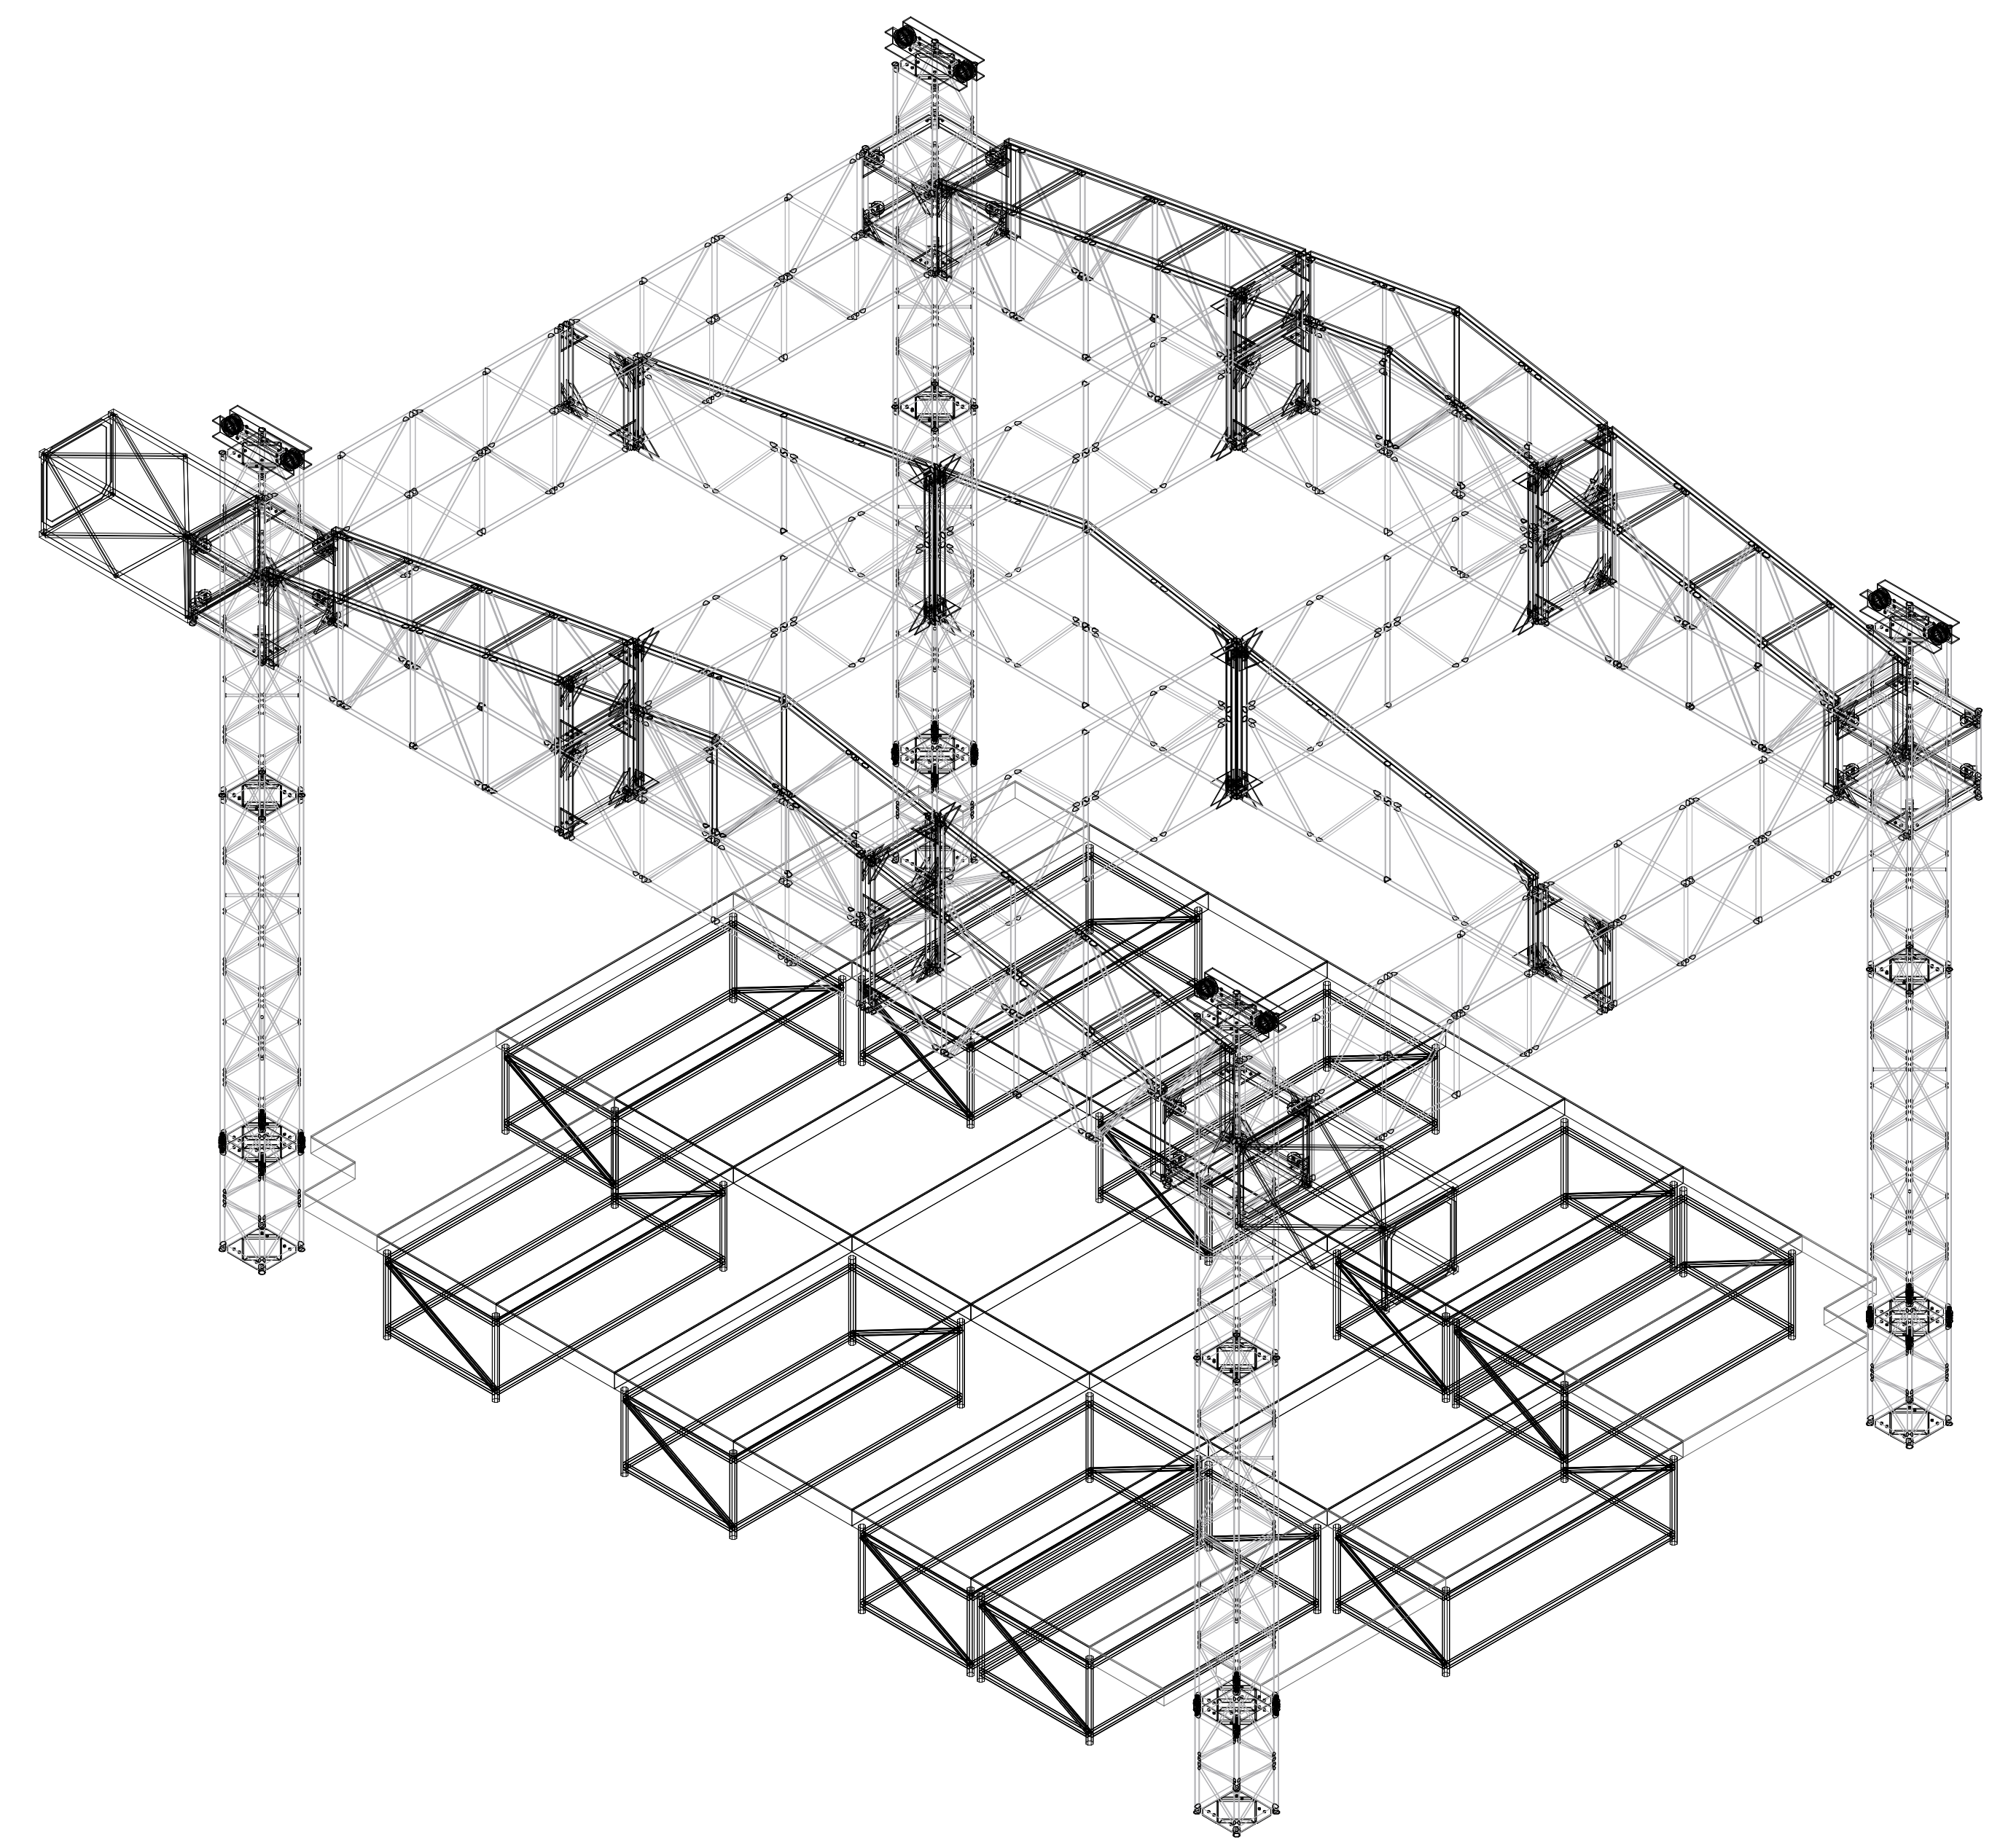

Right Isometric View

Project Title		Project No.		Issue Notes	
35x25 Roof Structure 32wx24x3h deck		STG-2			
Company Name		Company No.		Date	
Rental Stages 6205 Buchanan St Hollywood, FL 33024		00/00/00			
Project Manager		Project No.		Date	
Tim Parsons		00/00/00			
Designer		Revision			
Jamie Mardis		13475			
Drawn By		Drawing Code			
JMardis		13475			
Checked By		CAD File Name			
		13475			
Reviewed By		Project No.			
		00/00/00			
Submitted By		Project Name			
		35x25 Roof Structure			
Scale		Sheet No.			
NIS		STG-2			
		of			
		1			